


**ROMTEC**  


**PRELIMINARY**

PROJECT NO: 788  
DATE: 10-18-2017  
REVISIONS:

NO.	DATE	DESCRIPTION
1		TH

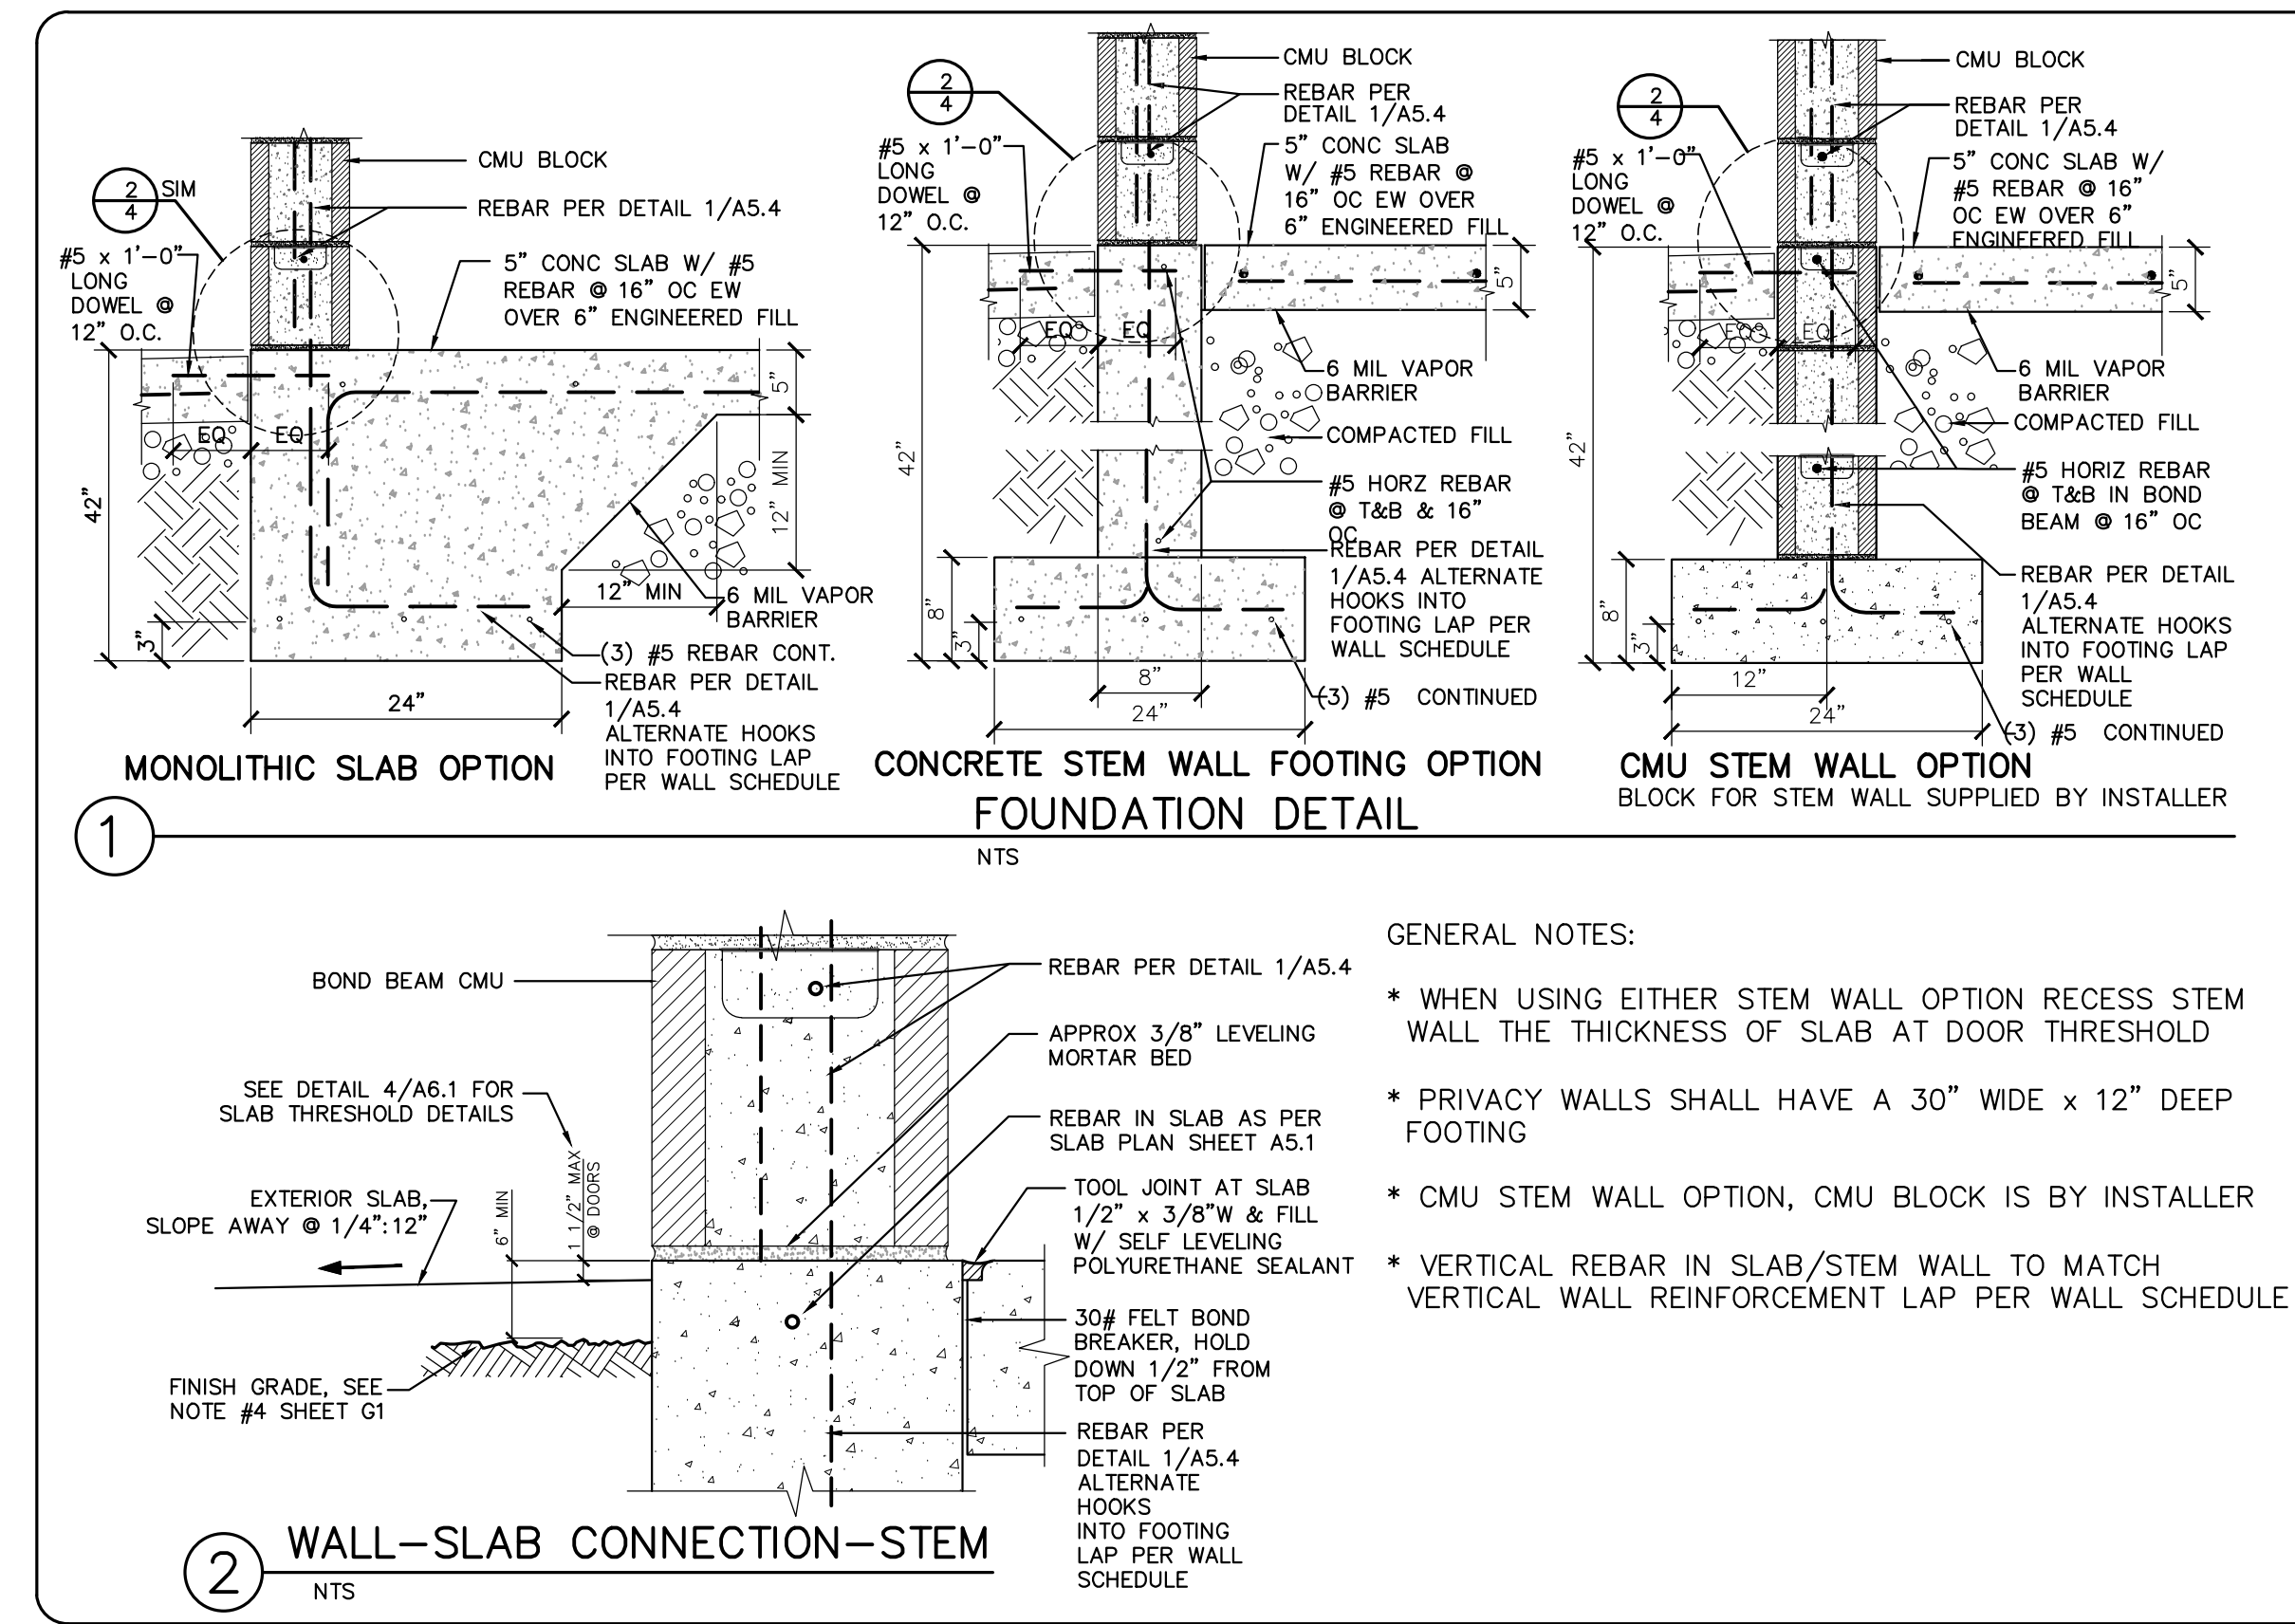


**ROMTEC**  


**PRELIMINARY**

PROJECT NO: 788  
DATE: 10-18-2017  
REVISIONS:

NO.	DATE	DESCRIPTION
4		TH

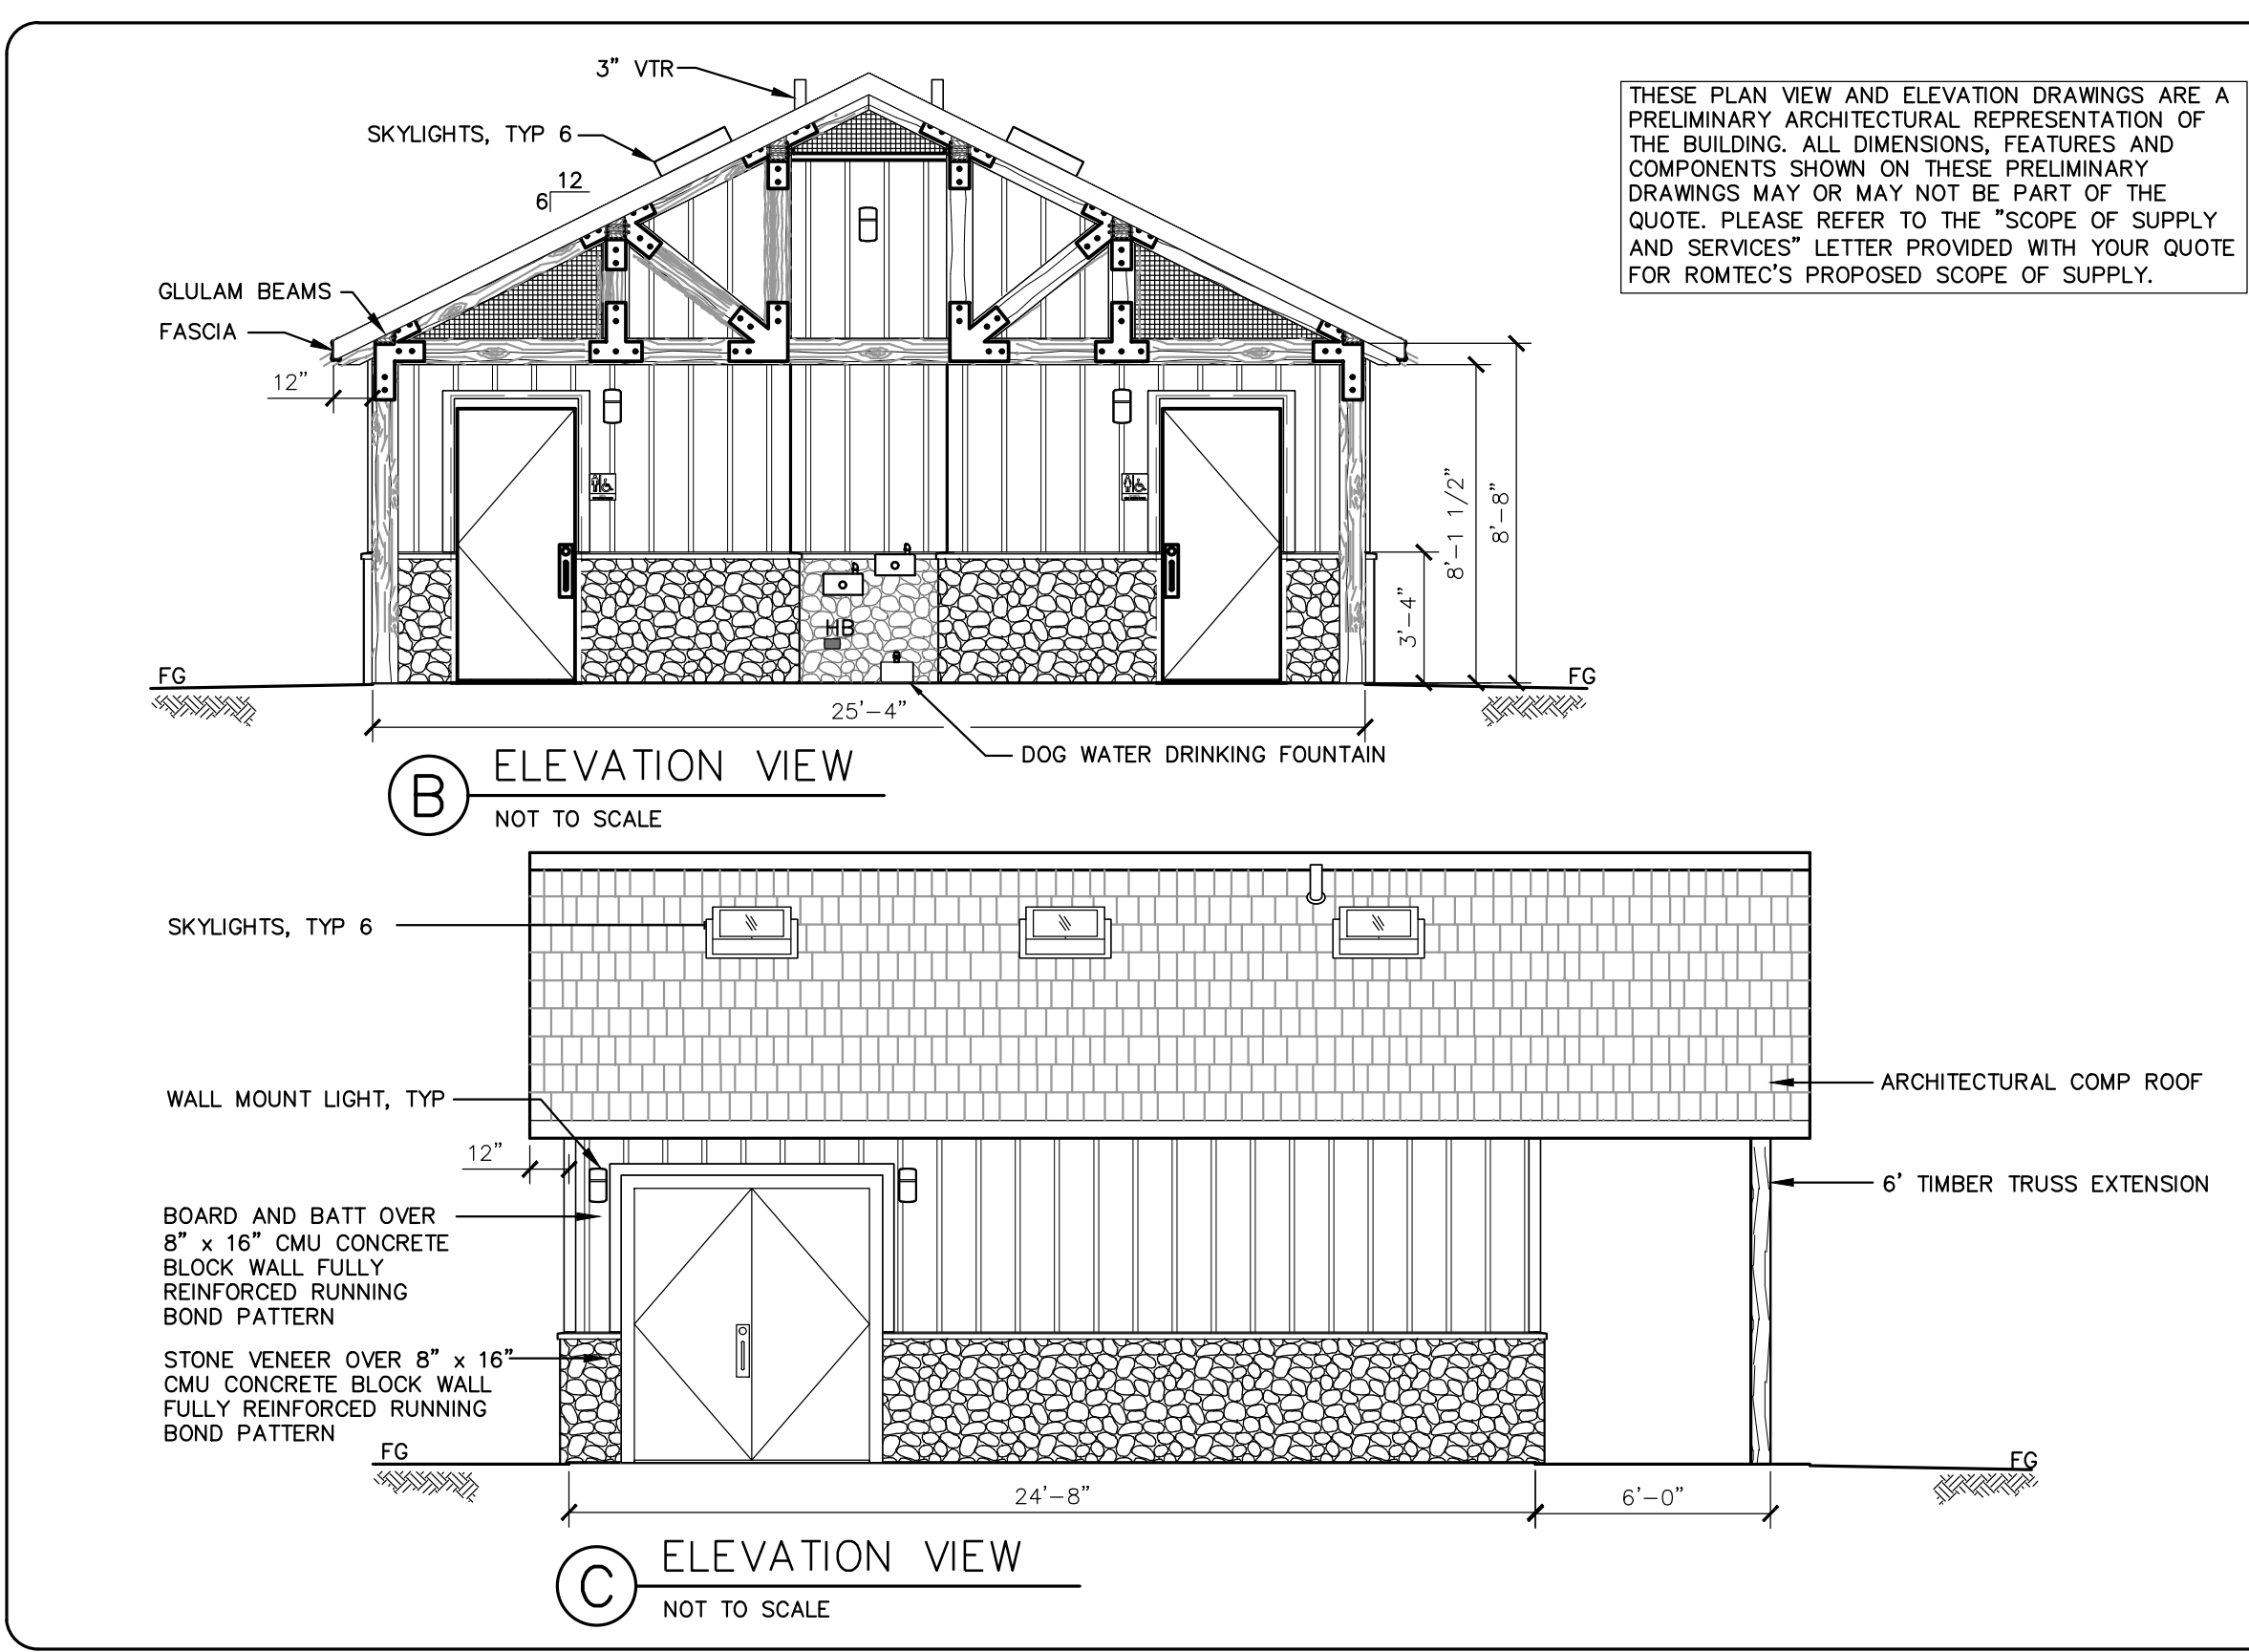


**ROMTEC**  


**PRELIMINARY**

PROJECT NO: 788  
DATE: 10-18-2017  
REVISIONS:

NO.	DATE	DESCRIPTION
2		TH

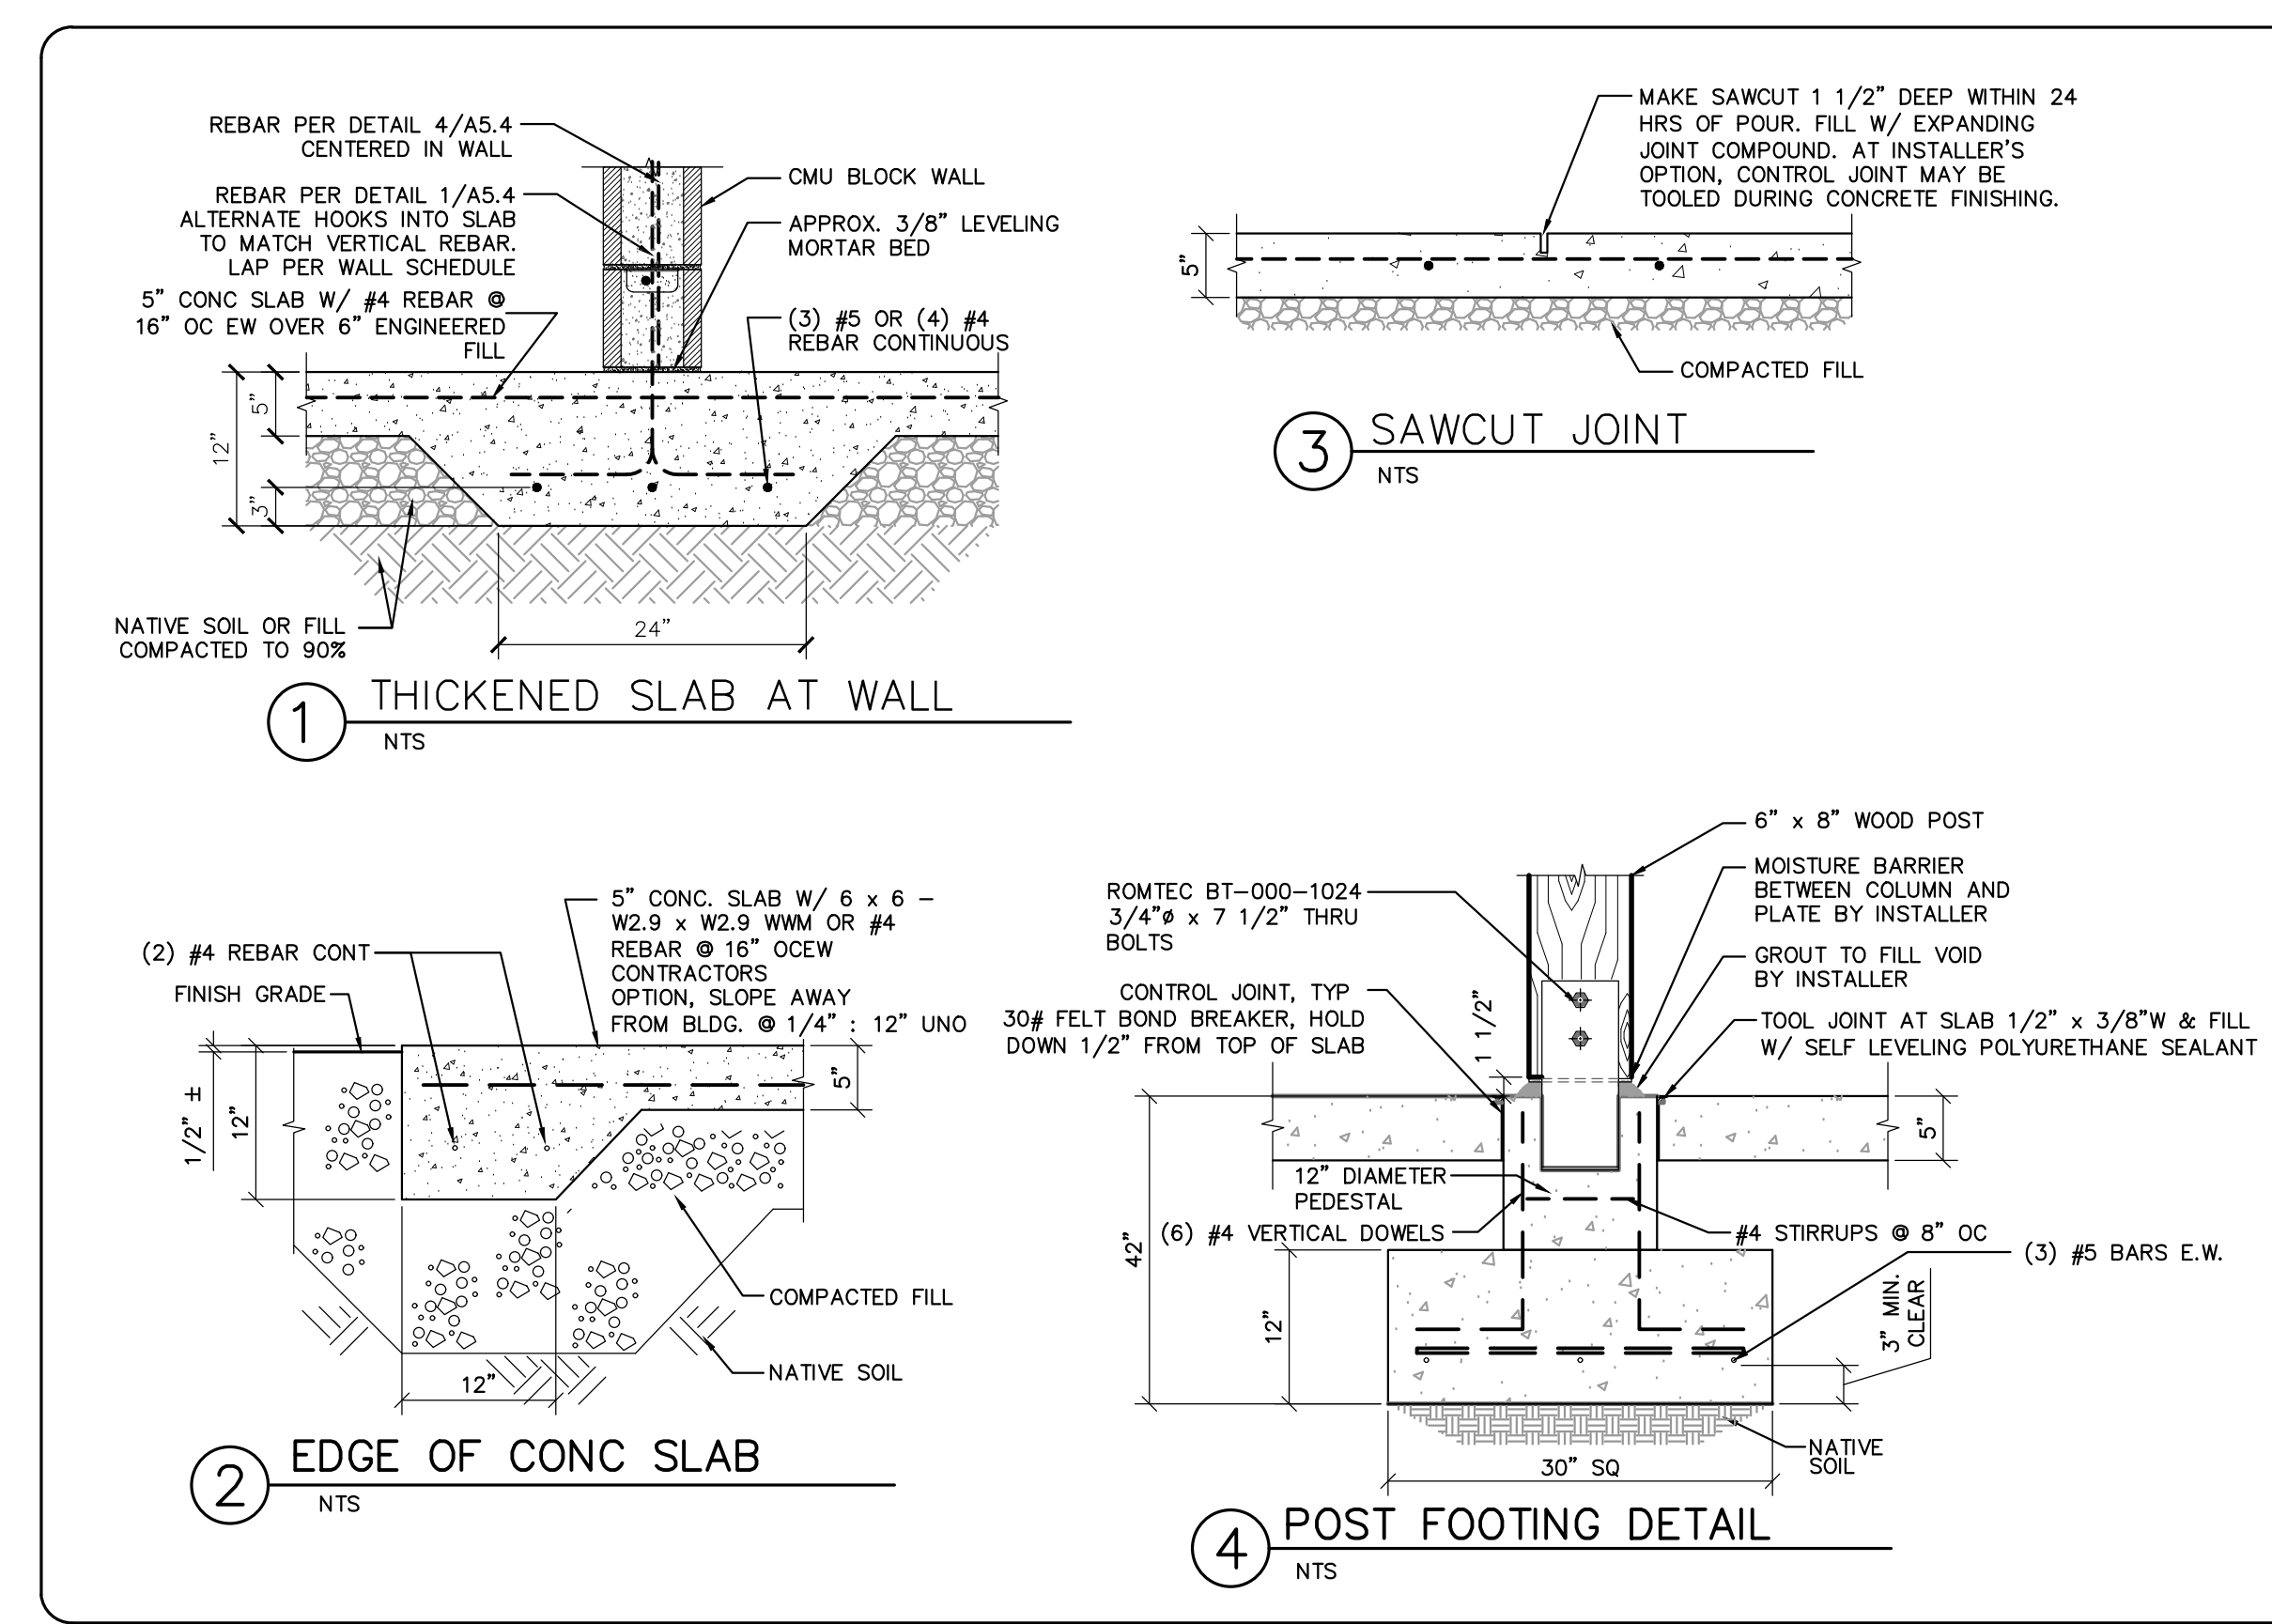

**ROMTEC**  


**PRELIMINARY**

PROJECT NO: 788  
DATE: 10-18-2017  
REVISIONS:

NO.	DATE	DESCRIPTION
5		TH

**RESTROOM BUILDING**  
NOT TO SCALE

- RESTROOM BUILDING & FOUNDATION GENERAL NOTES**
- RESTROOM BUILDING SHALL BE PRE-ENGINEERED CONCRETE STRUCTURE. TO BE BY ROMTEC OR APPROVED EQUAL.
  - THE ATTACHED PLAN IS PROVIDED FOR PROVIDING DESIGN INTENT FOR RESTROOM BUILDING. CONTRACTOR IS RESPONSIBLE FOR PROVIDING COMPLETE ENGINEERING AND ARCHITECTURAL DRAWINGS FOR RESTROOM BUILDING INCLUDING FOUNDATION DESIGN IN CONFORMANCE WITH ALL GOVERNING BUILDING CODES. CONTRACTOR IS RESPONSIBLE FOR OBTAINING PLANS AND BUILDING PERMITS ASSOCIATED WITH RESTROOM BUILDING.
  - CONTRACTOR IS RESPONSIBLE FOR PROVIDING CONSTRUCTION DRAWINGS SIGNED BY & SEALED BY THE APPROPRIATE PROFESSIONALS FOR THE PROPOSED BUILDING. PLANS SHALL BE SUITABLE FOR OBTAINING ALL REQUIRED BUILDING PERMITS.

G:\V2K\12259\12259 - Rec Complex\CADD\DWG\12259-001-01.dwg DETAIL 6

No.	Date	Revision	Drawn By	Checked By
4	05/07/18	ISSUED FOR BID	SKW	DFK
3	03/26/18	PER N.J.D.E.P. COMMENTS	SKW	DFK
2	03/12/18	PER N.J.D.E.P. COMMENTS	SKW	DFK
1	02/14/18	PER N.J.D.E.P. COMMENTS	SKW	DFK

SCALE IN FEET

**FRENCH & PARRELO ASSOCIATES**  
43A Newburgh Rd, Suite 100  
Hackettstown, NJ 07840  
908-550-9077

**OFFICES**  
Corporate - Wall, NJ  
New York, NY

**DENIS F. KEENAN, P.E.**  
PROFESSIONAL ENGINEER - N.J. LIC. NO. 46373

**CONSTRUCTION DETAILS**

FOR  
**CALAIS ROAD PARK**  
LOTS 2 & 3 BLOCK 49

TOWNSHIP OF RANDOLPH  
MORRIS COUNTY NEW JERSEY

DATE: 01/03/2018  
DESIGNED BY: RJB  
CHECKED BY: DFK  
SCALE: AS NOTED  
FIELD BOOK  
PROJECT NUMBER: 12259.001  
SHEET: 21 of 23