


G:\2012\12200\12259 - Rec Complex\CADD\DWG\12259-001-LA-LIT.dwg ENLARGED LANDSCAPE PLAN
 01/03/2018 12:25:00 - Rec Complex\CADD\DWG\12259-001-LA-LIT.dwg ENLARGED LANDSCAPE PLAN
 01/03/2018 12:25:00 - Rec Complex\CADD\DWG\12259-001-LA-LIT.dwg ENLARGED LANDSCAPE PLAN

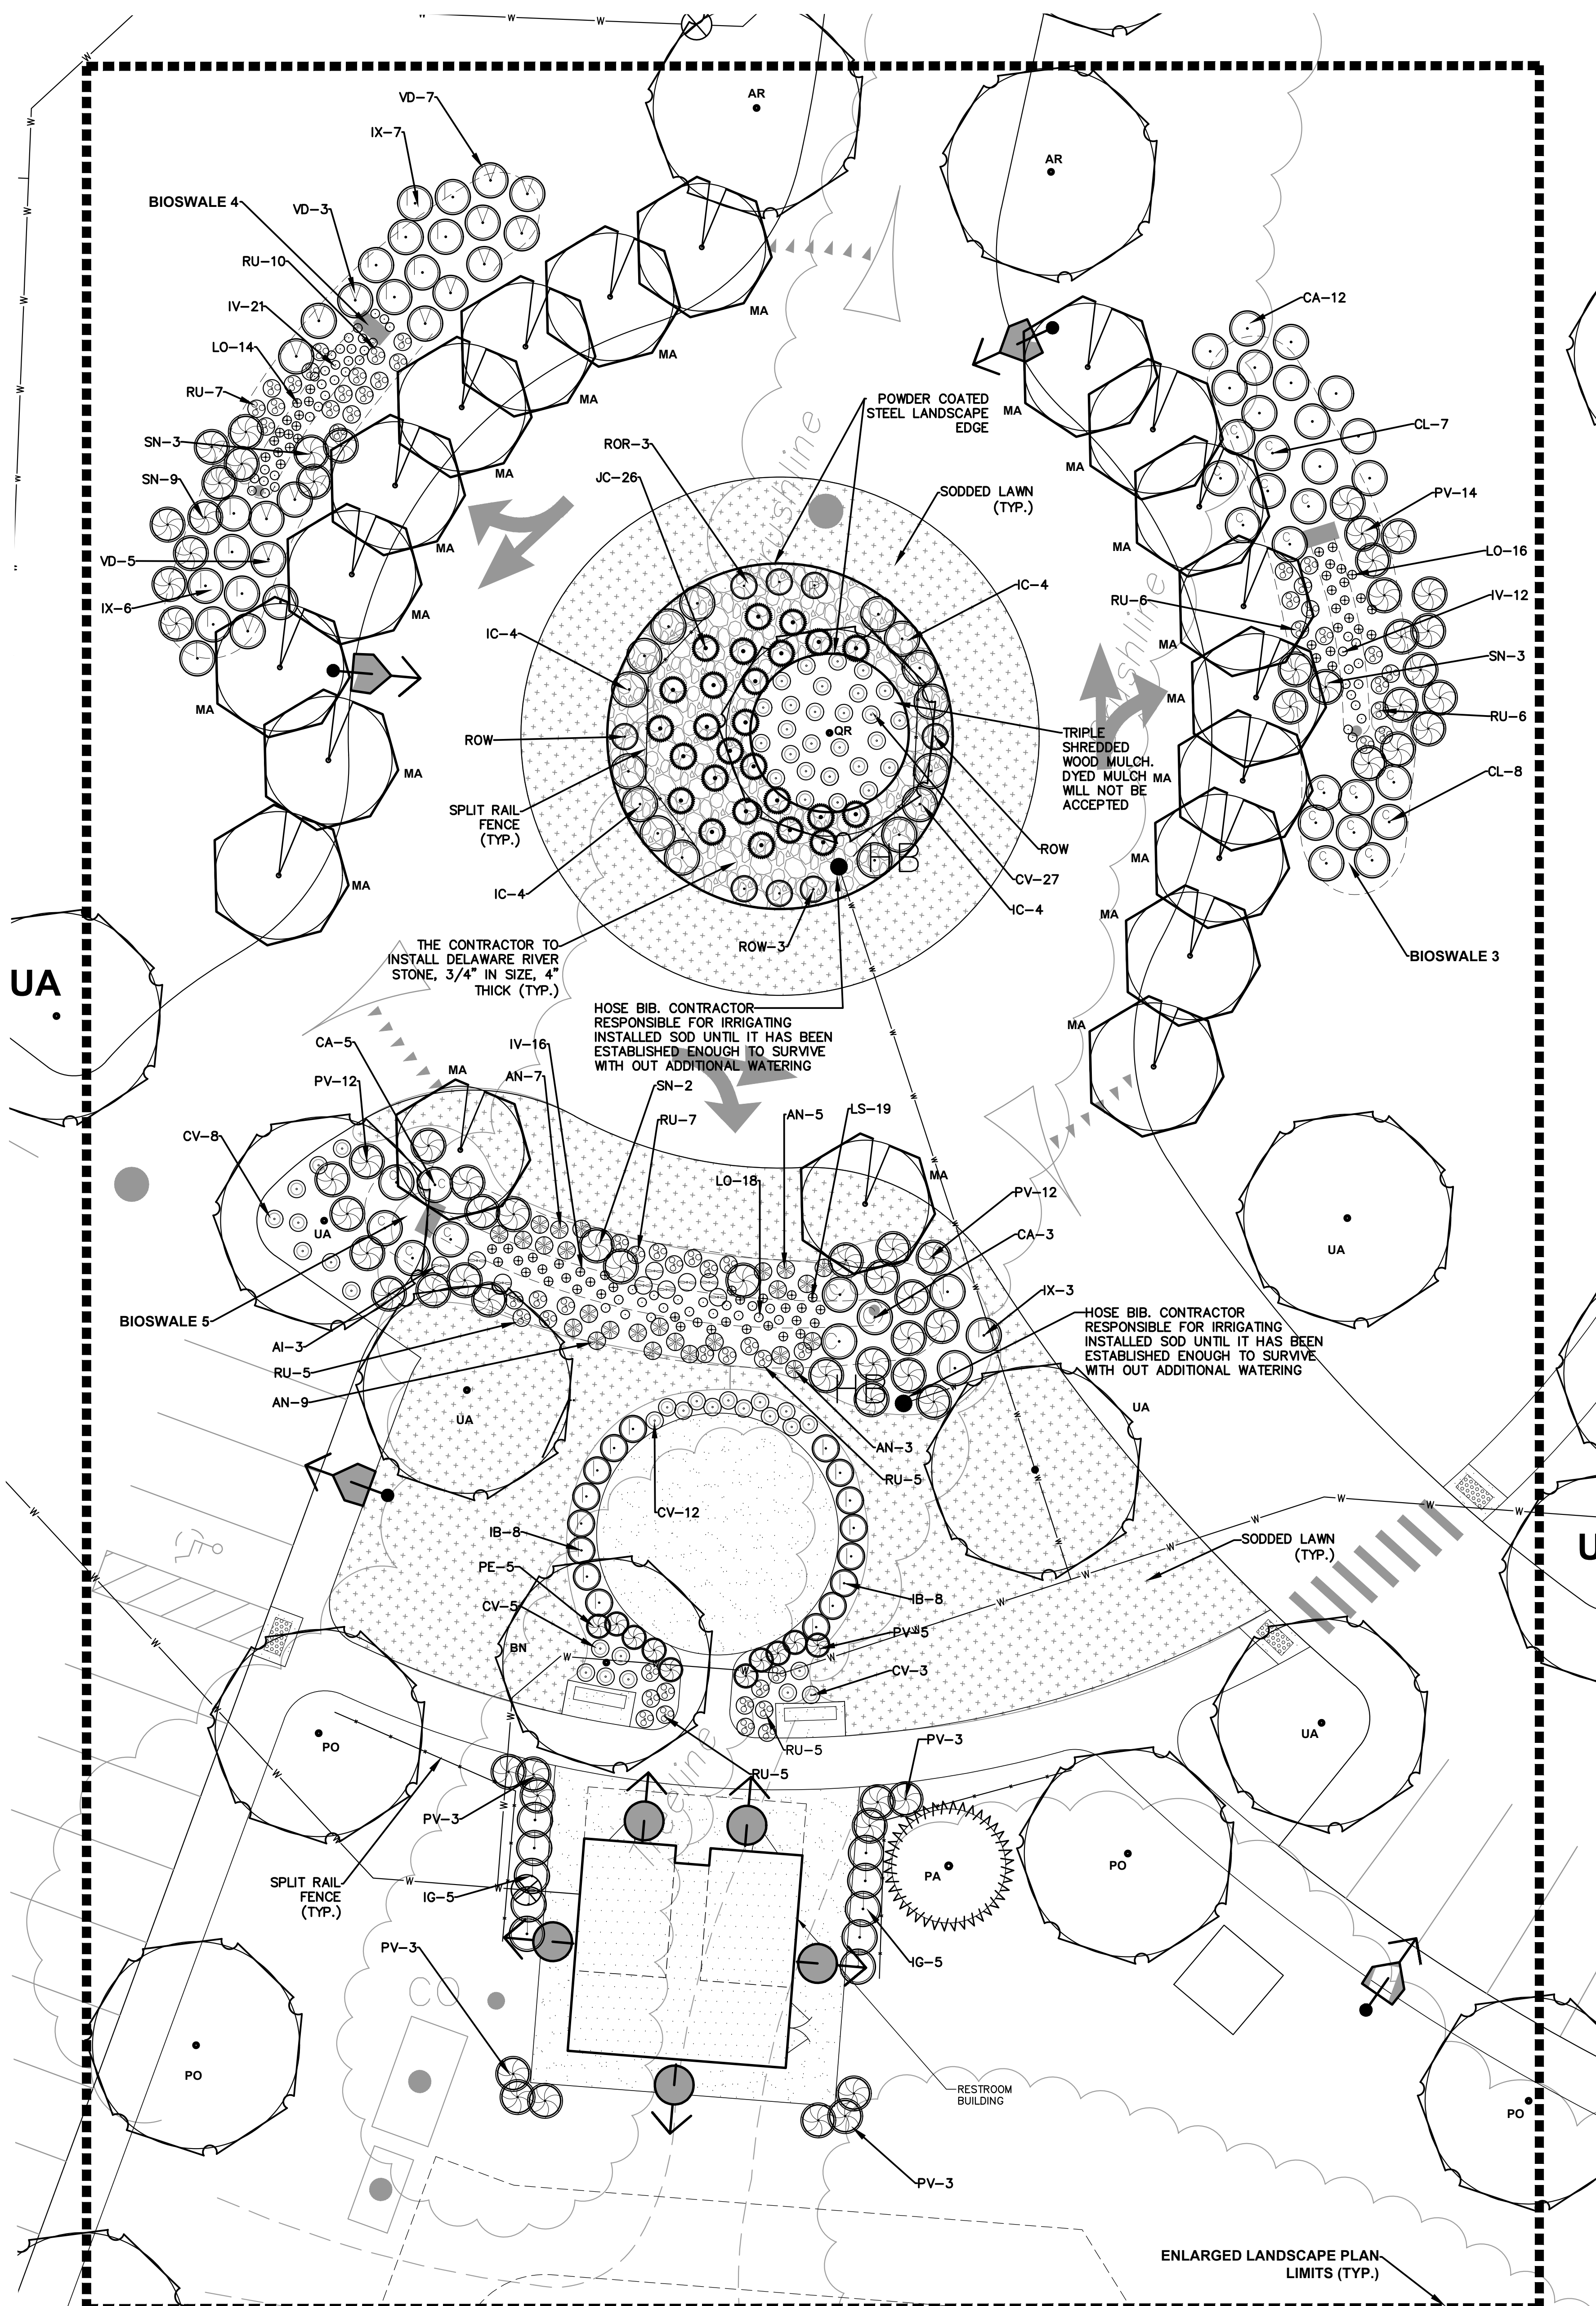

ENLARGED LANDSCAPE PLANT SCHEDULE


SYM.	QTY.	BOTANICAL NAME	COMMON NAME	INSTALLED SIZE	MATURE SIZE	REMARKS
DECIDUOUS SHADE AND ORNAMENTAL TREES						
N AR	2	ACER RUBRUM 'OCTOBER GLORY'	'OCTOBER GLORY' RED MAPLE	2.0'-2.5' CALIPER	25'-50' HEIGHT, 25'-35' SPREAD	B & B, DECIDUOUS
N BN	1	BETULA NIGRA	RIVER BIRCH	2.0'-2.5' CALIPER	25'-50' HEIGHT, 25'-35' SPREAD	B & B, DECIDUOUS, MULTI-STEM
N MA	20	MALUS X MOERLANDSI 'PROFUSION'	'PROFUSION' CRABAPPLE	1.5'-1.75' CALIPER	15'-30' HEIGHT, 20'-35' SPREAD	B & B, DECIDUOUS
N PO	4	PLATANUS OCCIDENTALIS	AMERICAN SYCAMORE	2.0'-2.5' CALIPER	70'-90' HEIGHT, 70'-80' SPREAD	B & B, DECIDUOUS
N OR	1	QUERCUS RUBRA	RED OAK	4.5'-5.0' CALIPER	50'-75' HEIGHT, 50'-75' SPREAD	B & B, DECIDUOUS
N UA	5	ULMUS AMERICANA 'LIBERTY'	'LIBERTY' AMERICAN ELM	2.0'-2.5' CALIPER	75'-90' HEIGHT, 50'-60' SPREAD	B & B, DECIDUOUS
EVERGREENS						
N PA	1	PICEA ABIES	NORWAY SPRUCE	6' - 8' HEIGHT	60'-80' HEIGHT, 25'-35' SPREAD	B & B, EVERGREEN
SHRUBS						
N CA	20	CORNUS AMOMUM	SILKY DOGWOOD	2'-3' HEIGHT	8'-10' HEIGHT, 8'-15' SPREAD	#3 CAN, WHITE FLOWERS
N CL	15	CLETHRA ALNIFOLIA	SUMMER SWEET CLETHRA	2.5'-3' HEIGHT	3'-8' HEIGHT, 3'-6' SPREAD	#3 CAN, WHITE FLOWERS
N IB	16	ILEX CRENATA 'BEEHIVE'	'BEEHIVE' JAPANESE HOLLY	1.5'-2' HEIGHT	3'-4' HEIGHT, 2'-3' SPREAD	#3 CAN, EVERGREEN
N IC	16	ILEX CRENATA 'CONVEKA'	'CONVEK' JAPANESE HOLLY	1.5'-2' HEIGHT	6'-10' HEIGHT AND SPREAD	#3 CAN, EVERGREEN, BLACK BERRIES
N IG	10	ILEX GLABRA 'DENSE'	'DENSE' INKBERY HOLLY	2.5'-3' HEIGHT	6'-10' HEIGHT AND SPREAD	#3 CAN, EVERGREEN, BLACK BERRIES
N IX	16	ILEX VERTICILLATA	WINTERBERRY HOLLY	2'-3' HEIGHT	6'-10' HEIGHT, 8'-15' SPREAD	#3 CAN, RED BERRIES
N VD	15	VIBURNUM DENTATUM	ARROWWOOD VIBURNUM	2'-3' HEIGHT	5'-15' HEIGHT, 5'-12' SPREAD	B&B, WHITE FLOWERS
PERENNIALS AND GROUNDCOVERS						
N AI	3	ASCLEPIAS INCARNATA	SWAMP MILKWEED	12'-18" HEIGHT	36"-48" HEIGHT, 12"-24" SPREAD	#2 CAN, ROSE-PINK FLOWERS
N AN	24	ASTER NOVAE-ANGLIAE 'PURPLE DOME'	'PURPLE DOME' NEW ENGLAND ASTER	10"-12" HEIGHT	18"-24" HEIGHT AND SPREAD	#2 CAN, PURPLE FLOWERS
N CV	48	COREOPSIS VERTICILLATA	MOONBEAM THREADLEAF COREOPSIS	12"-15" HEIGHT	18"-24" HEIGHT AND SPREAD	#2 CAN, YELLOW FLOWERS
N IV	48	IRIS VERSICOLOR	BLUE FLAG IRIS	12"-18" HEIGHT	12"-30" HEIGHT AND SPREAD	#1 CAN, MOLET FLOWERS
N JC	26	JUNIPERUS CONFERTA 'BLUE PACIFIC'	'BLUE PACIFIC' SHORE JUNIPER	.5'-1' HEIGHT	.5'-1' HEIGHT, 4'-6" SPREAD	#3 CAN, EVERGREEN, BLUSH GREEN
N LO	48	LOBELIA 'FAN DEEP RED'	'FAN DEEP RED' CARDINAL FLOWER	12"-18" HEIGHT	12"-36" HEIGHT, 12"-36" SPREAD	#2 CAN, BLUE FLOWER
N LS	19	LOBELIA SIPHILITICA	GREAT BLUE LOBELIA	12"-18" HEIGHT	12"-36" HEIGHT, 12"-36" SPREAD	#2 CAN, BLUE FLOWER
N PV	60	PANICUM VIRGATUM	SWTCH GRASS	24"-30" HEIGHT	3'-7' HEIGHT, 2'-3' SPREAD	#3 CAN, ORNAMENTAL NATIVE GRASS
ROR	3	ROSA RADTKO	KNOCKOUT ROSE 'RADTKO'	12"-18" HEIGHT	36"-48" HEIGHT AND SPREAD	#2 CAN, RED FLOWERS
ROW	5	ROSA WHITE	WHITE KNOCKOUT ROSE	12"-18" HEIGHT	36"-48" HEIGHT AND SPREAD	#2 CAN, RED FLOWERS
N RU	48	RUDBECKIA FULGIDA VAR. SULLIVANTI 'GOLDSTRUM'	'GOLDSTRUM' BLACK-EYED SUSAN	12"-18" HEIGHT	24"-30" HEIGHT, 12"-30" SPREAD	#2 CAN, YELLOW FLOWERS
N SN	17	SORGHASTRUM NUTANS 'INDIAN STEEL'	'INDIAN STEEL' INDIAN GRASS	12"-18" HEIGHT	24"-36" HEIGHT AND SPREAD	#2 CAN, ORNAMENTAL GRASS

N = NATIVE PLANT OF NORTH AMERICA

SEEDING SPECIFICATIONS

- ALL AREAS BEING SEEDED
- A. ALL AREAS THAT ARE DISTURBED ARE TO BE HYDROSEED. THE SEED MIXTURE IS TO CONSIST OF 350 LBS PER ACRE OF VITALITY TALL FESCUE BLEND SUPPLIED BY CHESAPEAKE VALLEY SEED, PHONE NO. 443-253-3989 OR AN APPROVED EQUAL. THE HYDROSEED MIXTURE: 100% WOOD FIBER MULCH BY PROFILE PRODUCTS CO OR AN APPROVED EQUAL.
- B. THE AREA WITHIN THE RAIN GARDEN/ BIO BASINS ARE TO BE HYDROSEED THE SEED MIXTURE DESCRIBED BELOW. THE AREAS WITHIN THE BIOSWAL 3, 4 AND 5 ARE TO BE PLANTED AS SHOWN ON THE ENLARGED LANDSCAPE PLAN.

SOD/SEEDING LEGEND

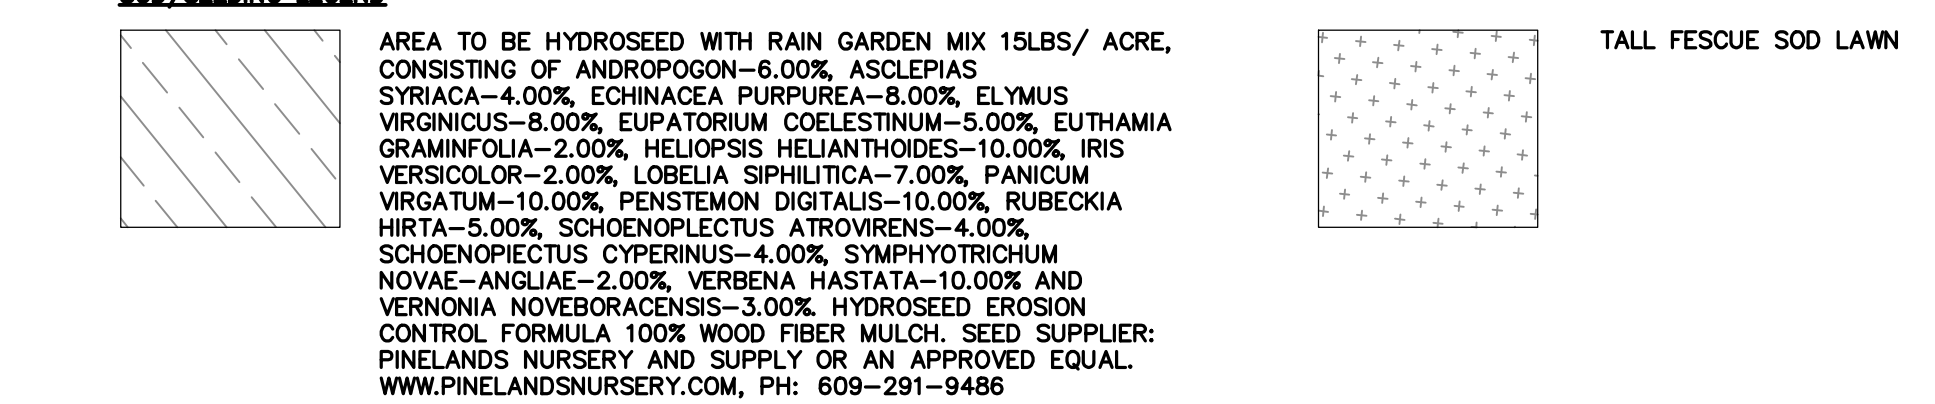

No.	Date	Revision	By	Checked By
4	05/07/18	ISSUED FOR BID	SKW	DFK
3	03/26/18	PER NIDEP COMMENTS	SKW	DFK
2	03/12/18	PER NIDEP COMMENTS	SKW	DFK
1	02/14/18	PER NIDEP COMMENTS	SKW	DFK

SCALE IN FEET: 1" = 10'

FPA
FRENCH & PARRELO
 ASSOCIATES

Hackettstown Office
 43A Newburgh Rd, Suite 100
 Hackettstown, NJ 07840
 908.850.9077

Offices
 Corporate - Wall, NJ
 New York, NY

Michael J. Piga
MICHAEL J. PIGA, L.A.
 LICENSED LANDSCAPE ARCHITECT, N.J. LIC. NO. AS6006909

ENLARGED LANDSCAPE PLAN

FOR
CALAIS ROAD PARK
 LOTS 2 & 3 BLOCK 49

TOWNSHIP OF RANDOLPH
 MORRIS COUNTY
 NEW JERSEY

DATE: 01/03/2018
 DRAWN BY: SKW
 CHECKED BY: DFK

DESIGNED BY: RJB
 SCALE: AS NOTED
 FIELD BOOK

PROJECT NUMBER:
 12259.001
 SHEET:
 9 of 23